
 





Phoenix Office Network Diagram

Cable Legend

-  1 Gbit/s
-  10 Gbit/s
-  40 Gbit/s
-  Trunk

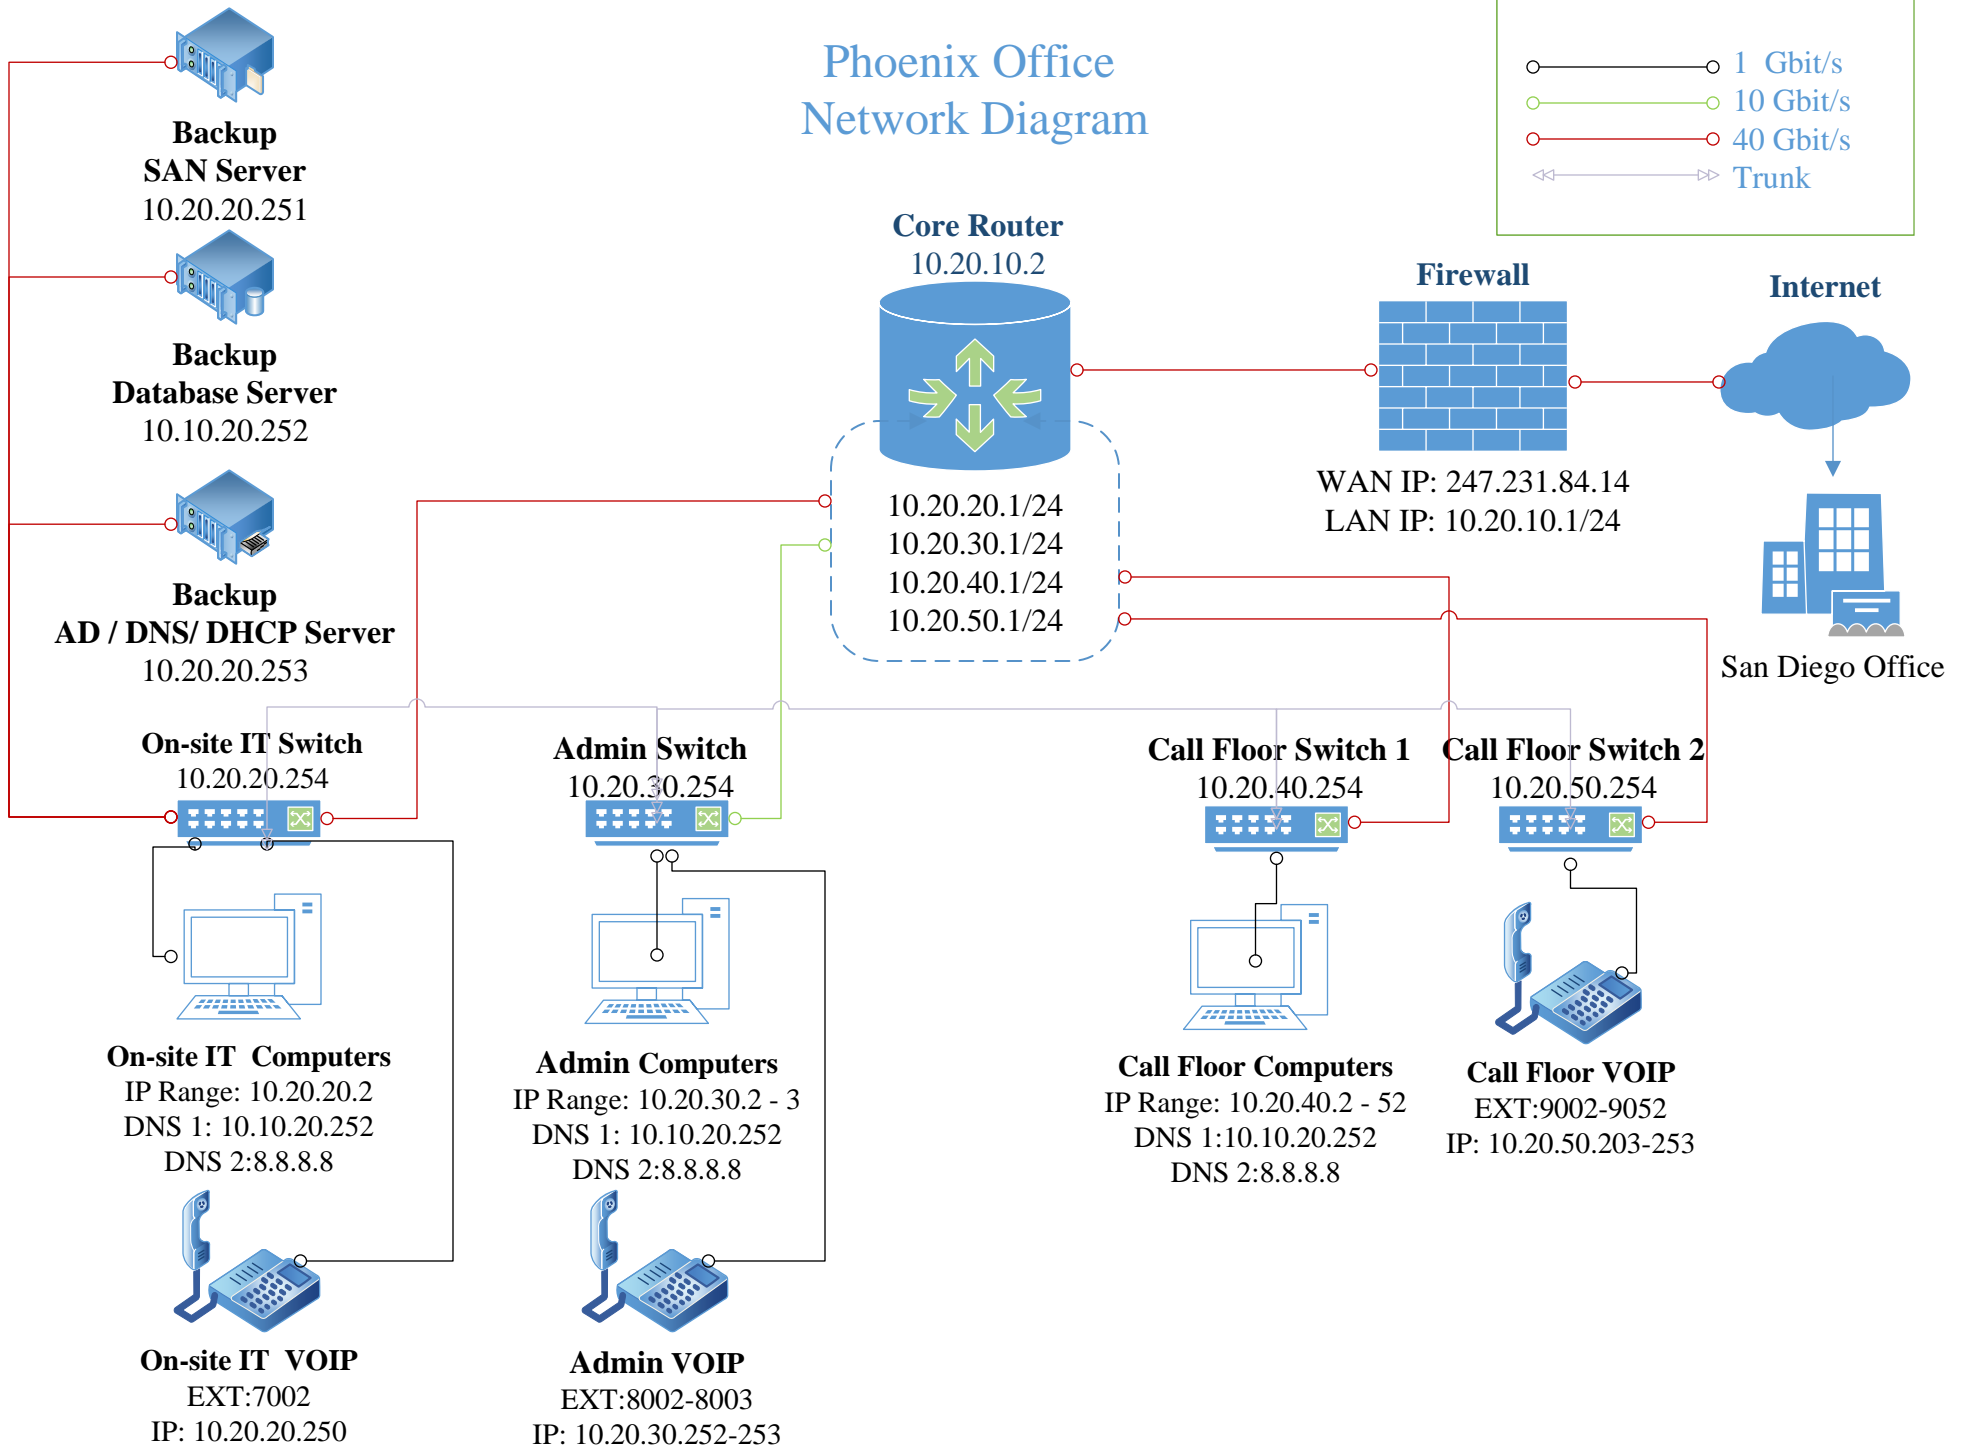

Backup SAN Server
10.20.20.251

Backup Database Server
10.10.20.252

Backup AD / DNS / DHCP Server
10.20.20.253

On-site IT Switch
10.20.20.254

On-site IT Computers
IP Range: 10.20.20.2
DNS 1: 10.10.20.252
DNS 2: 8.8.8.8

On-site IT VOIP
EXT: 7002
IP: 10.20.20.250

Admin Switch
10.20.30.254

Admin Computers
IP Range: 10.20.30.2 - 3
DNS 1: 10.10.20.252
DNS 2: 8.8.8.8

Admin VOIP
EXT: 8002-8003
IP: 10.20.30.252-253

Core Router
10.20.10.2

10.20.20.1/24
10.20.30.1/24
10.20.40.1/24
10.20.50.1/24

Firewall

WAN IP: 247.231.84.14
LAN IP: 10.20.10.1/24

Internet

San Diego Office

Call Floor Switch 1
10.20.40.254

Call Floor Computers
IP Range: 10.20.40.2 - 52
DNS 1: 10.10.20.252
DNS 2: 8.8.8.8

Call Floor Switch 2
10.20.50.254

Call Floor VOIP
EXT: 9002-9052
IP: 10.20.50.203-253